

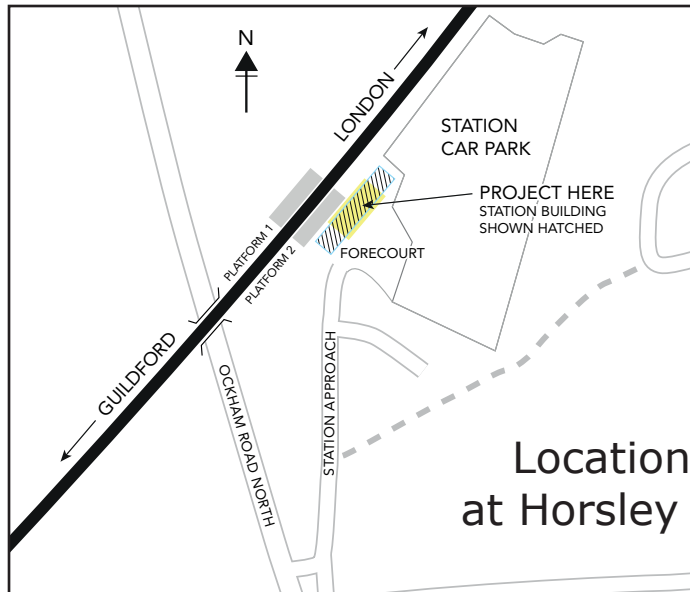


(Forecourt)

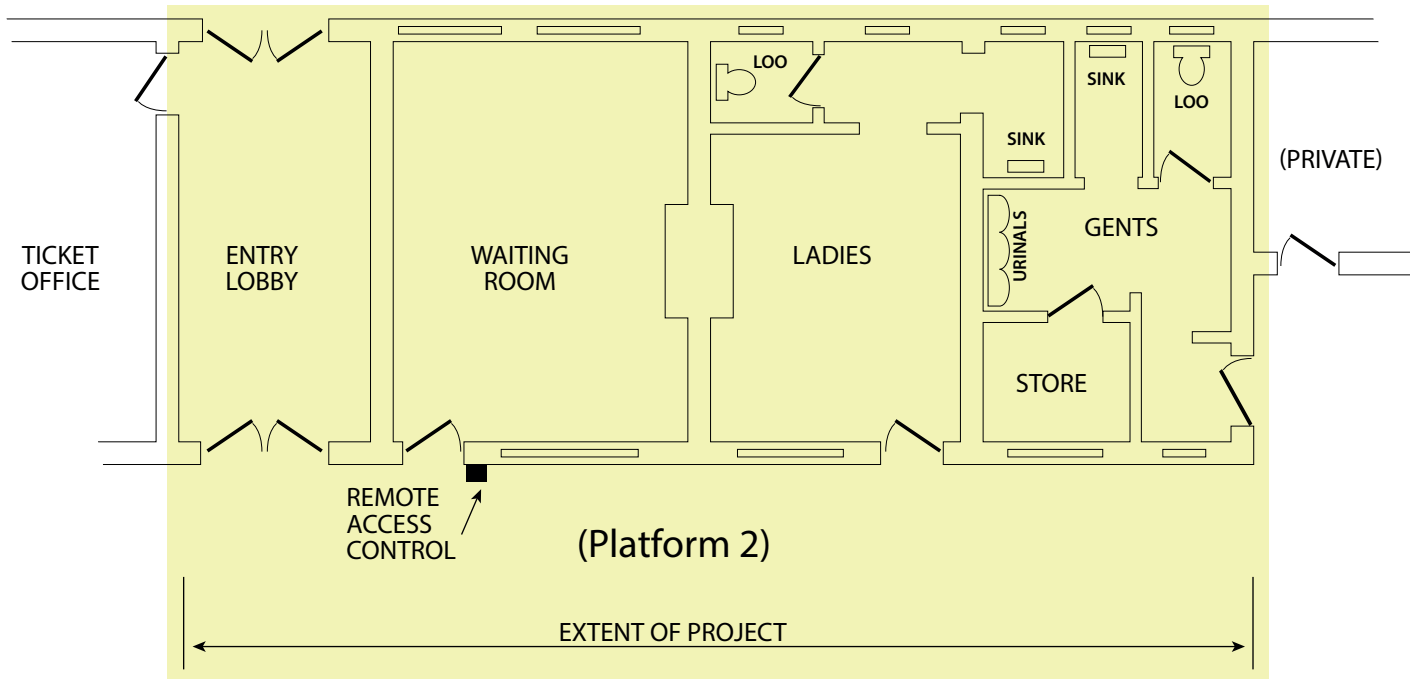

Location Plan
at Horsley Station

Horsley Station
Disabled-access Toilet Project
1:100 Existing Layout V1 at 25 July 2020

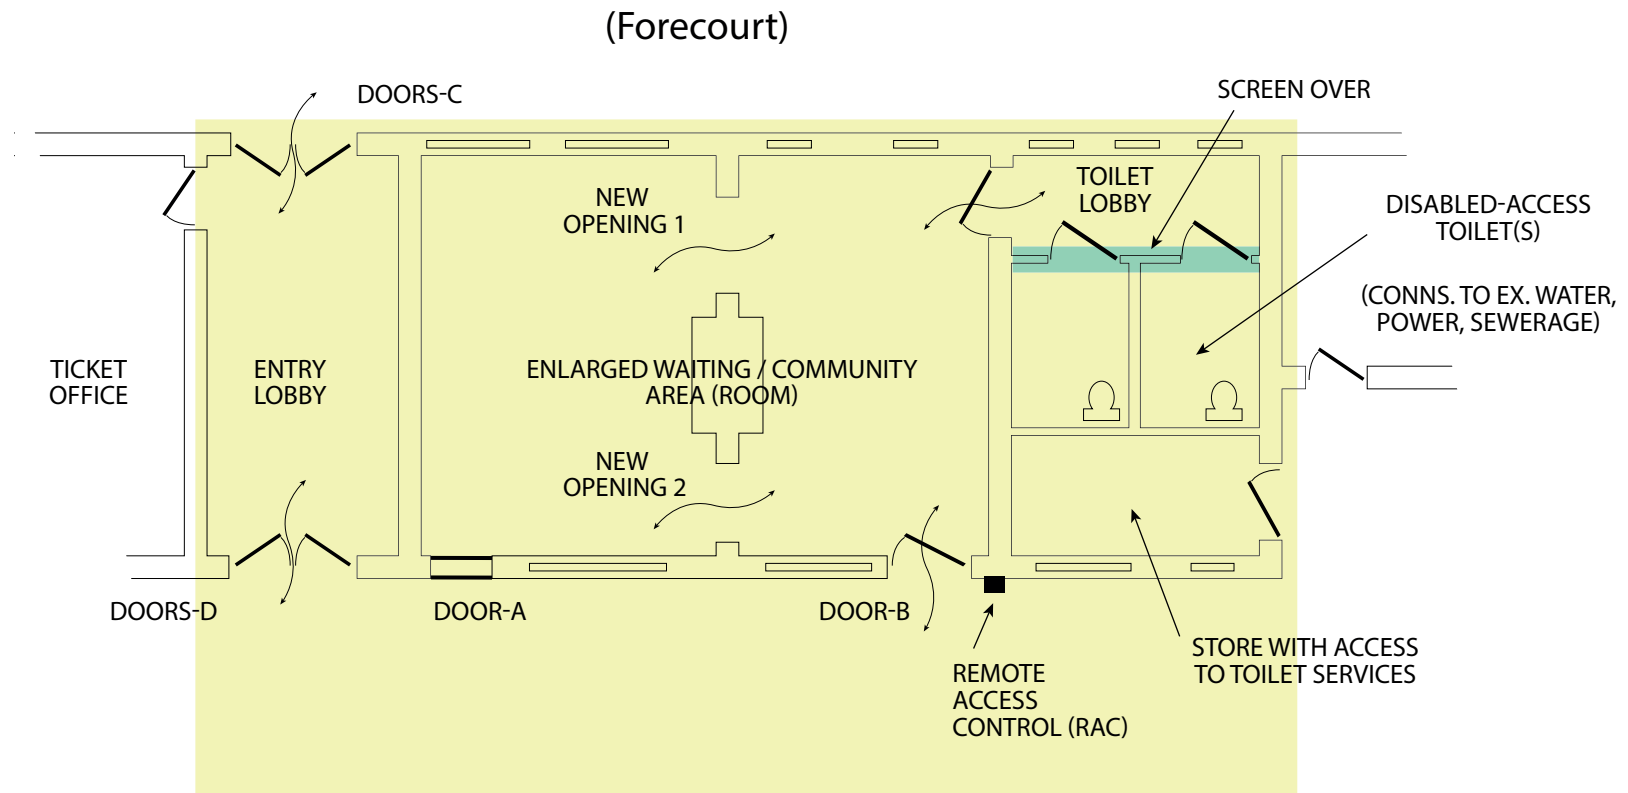

INDICATIVE PROJECT SCOPE

1. REMOVE ALL EXISTING TOILET FACILITIES
2. PROVIDE NEW DISABLED-ACCESS TOILET(S) AND CEILINGS
3. WIDEN ACCESS TO TOILET LOBBY AND PROVIDE SECURITY SCREEN OVER TOILET(S)
4. CONSTRUCT 2 NEW OPENINGS TO CREATE ENLARGED WAITING/COMMUNITY AREA (ROOM)
5. CLOSE OFF DOOR-A
6. WIDEN DOOR-B – MATCH EXISTING BRICKWORK STYLE
7. RELOCATE EXISTING REMOTE ACCESS CONTROL (RAC)
8. ADJUST VIDEO SURVEILLANCE IF NECESSARY
9. PROVIDE AUTOMATIC OPENING TO DOORS B, C, D
10. AMEND / EXTEND POWER, LIGHTING ETC TO MODERN STANDARDS
11. NEW FLOORING, REPAIRS, SIGNAGE AND REDECORATION THROUGHOUT

Horsley Station
 Disabled-access Toilet Project
 1:100 Proposed New Layout V1 at 25 July 2020